



LED Wall Dimensions
Scale: 1/4" = 1'-0"

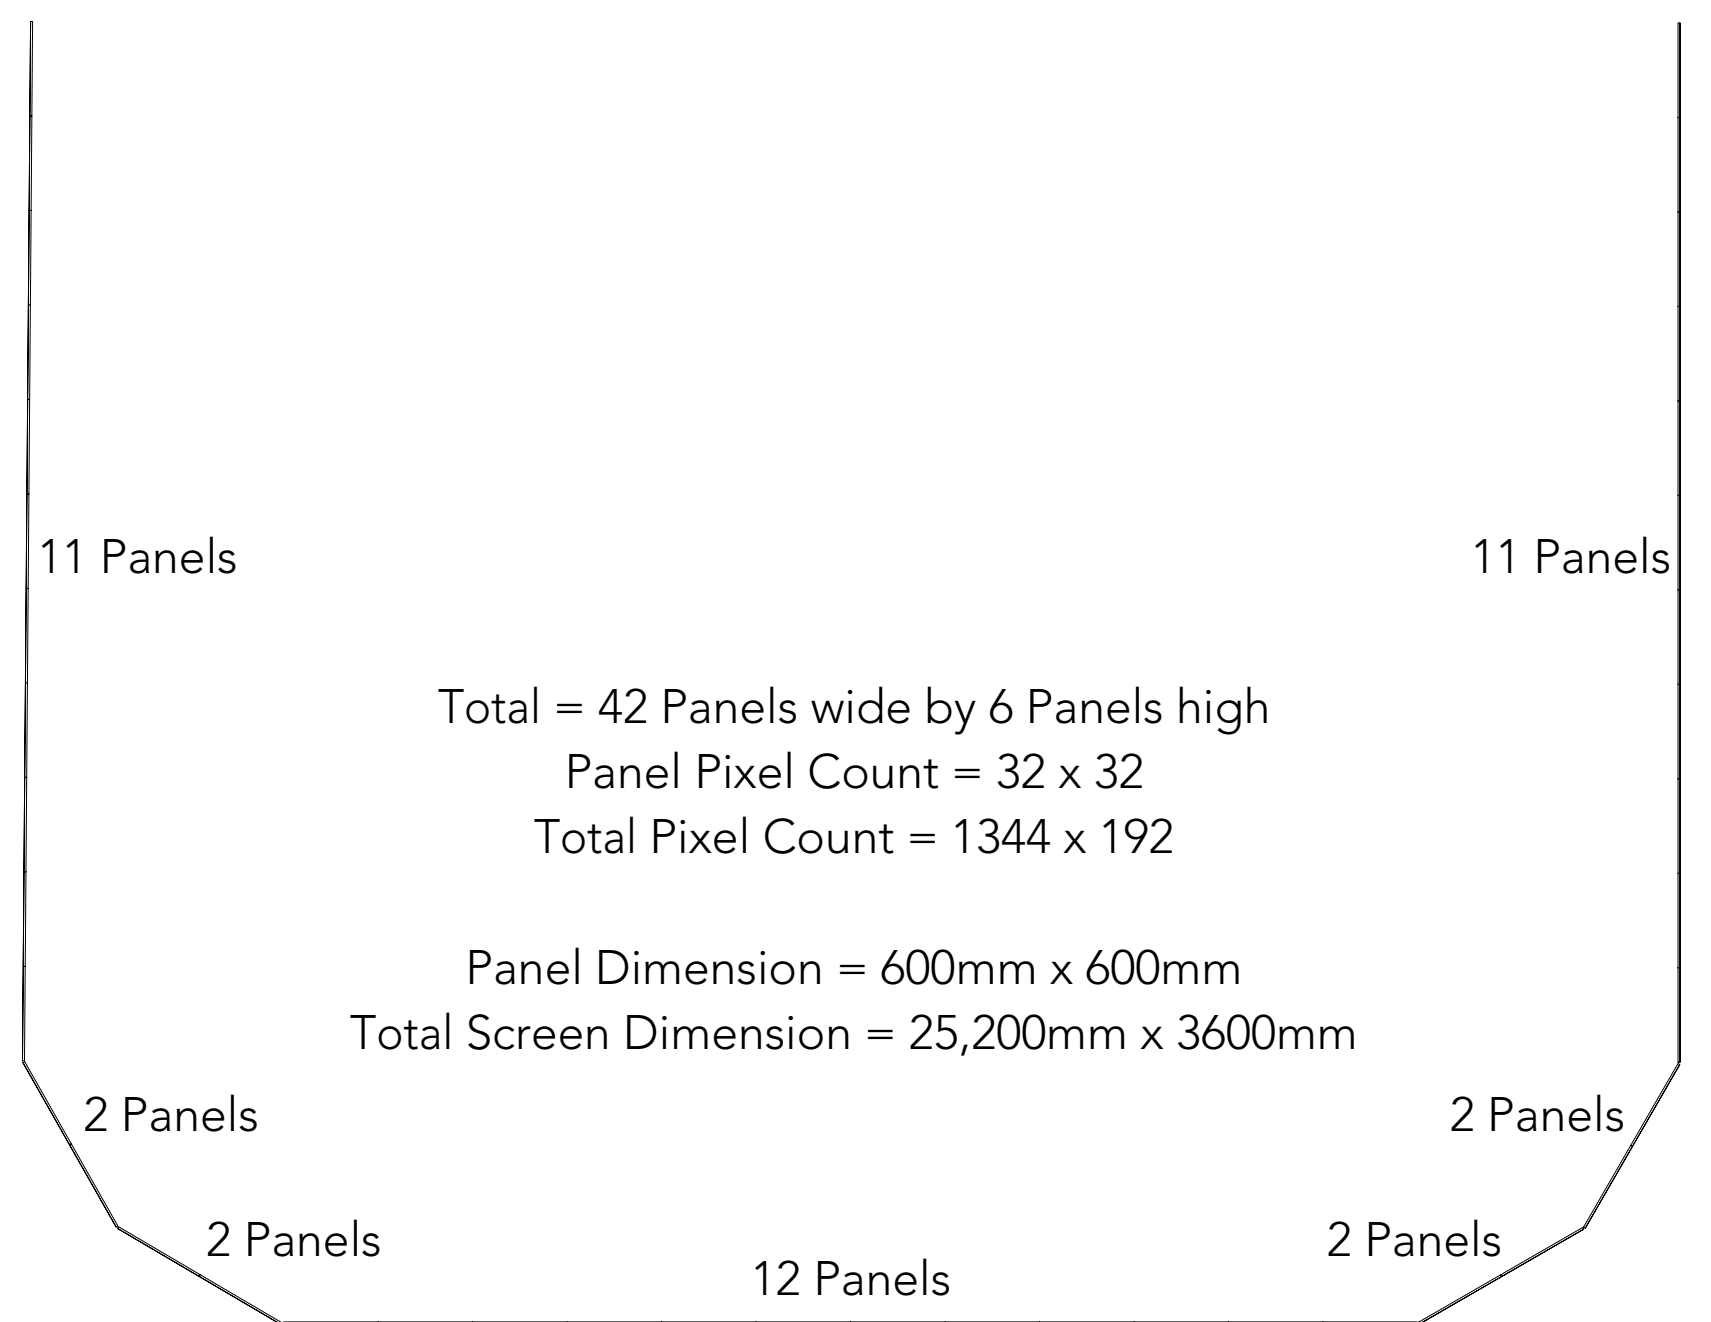

Total = 42 Panels wide by 6 Panels high
Panel Pixel Count = 32 x 32
Total Pixel Count = 1344 x 192

Panel Dimension = 600mm x 600mm
Total Screen Dimension = 25,200mm x 3600mm

LED Wall Resolution
Scale: 1/4" = 1'-0"

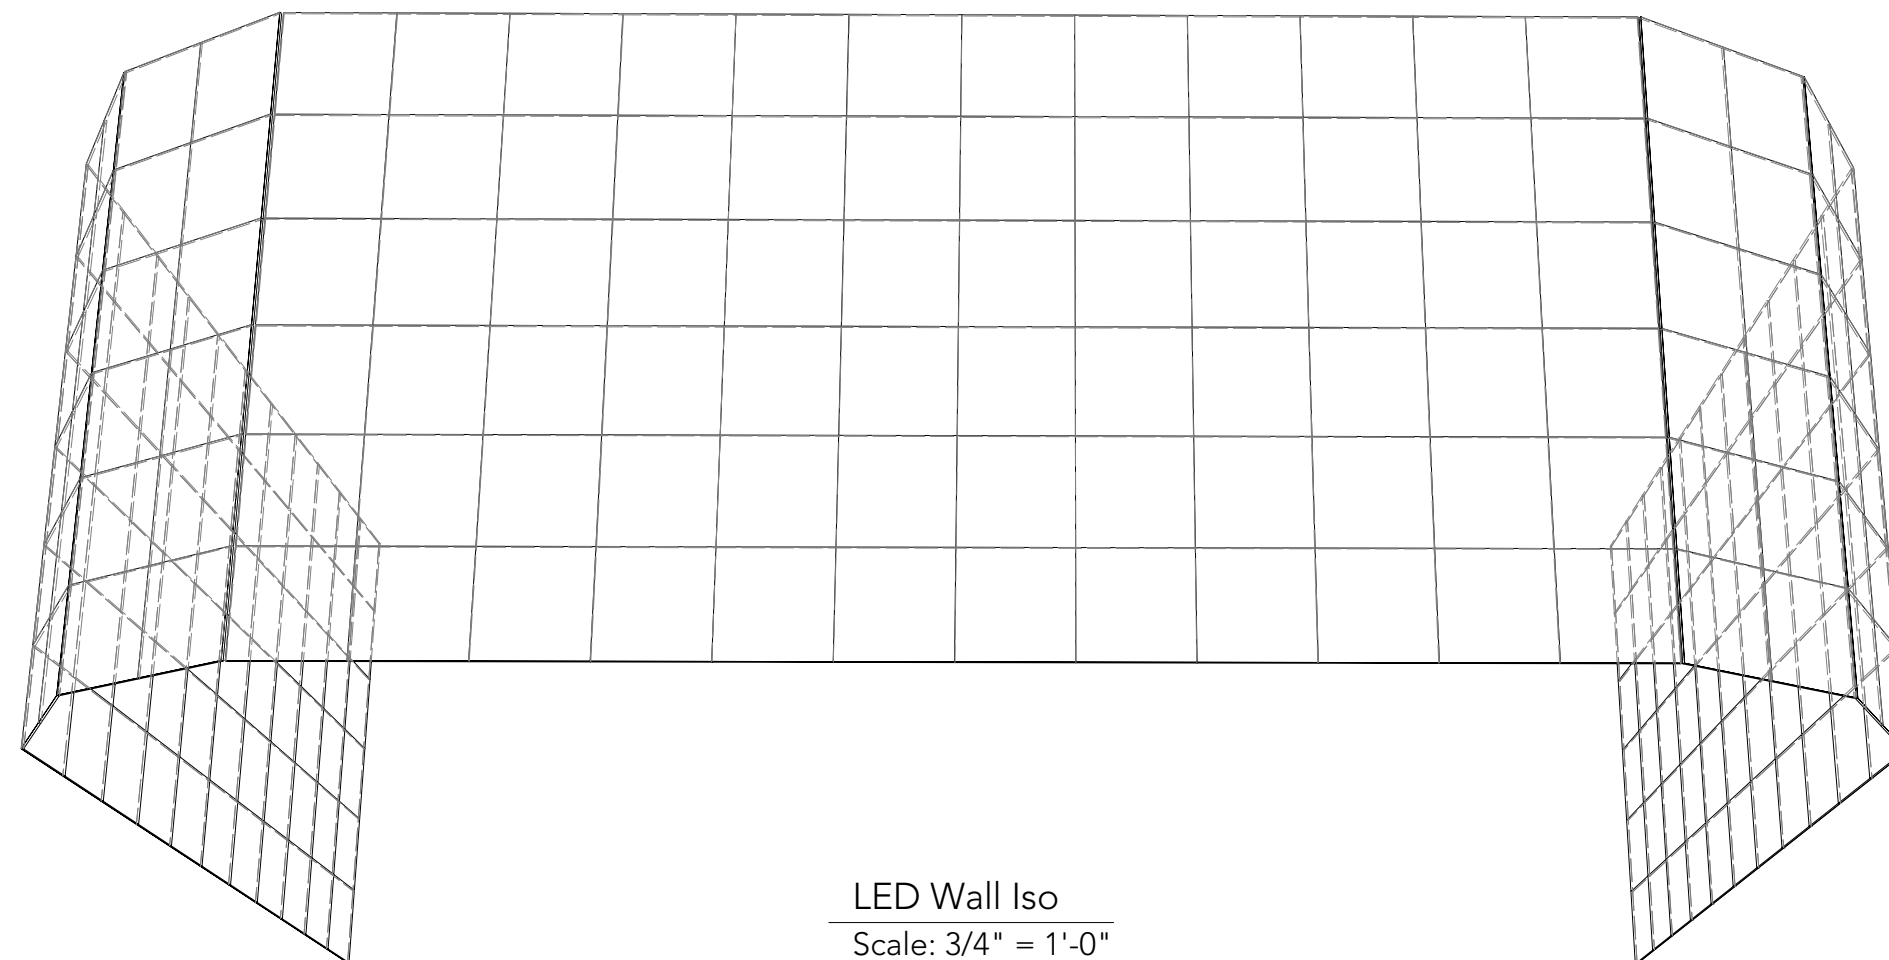

LED Wall Iso
Scale: 3/4" = 1'-0"